


ESCALA 1/50

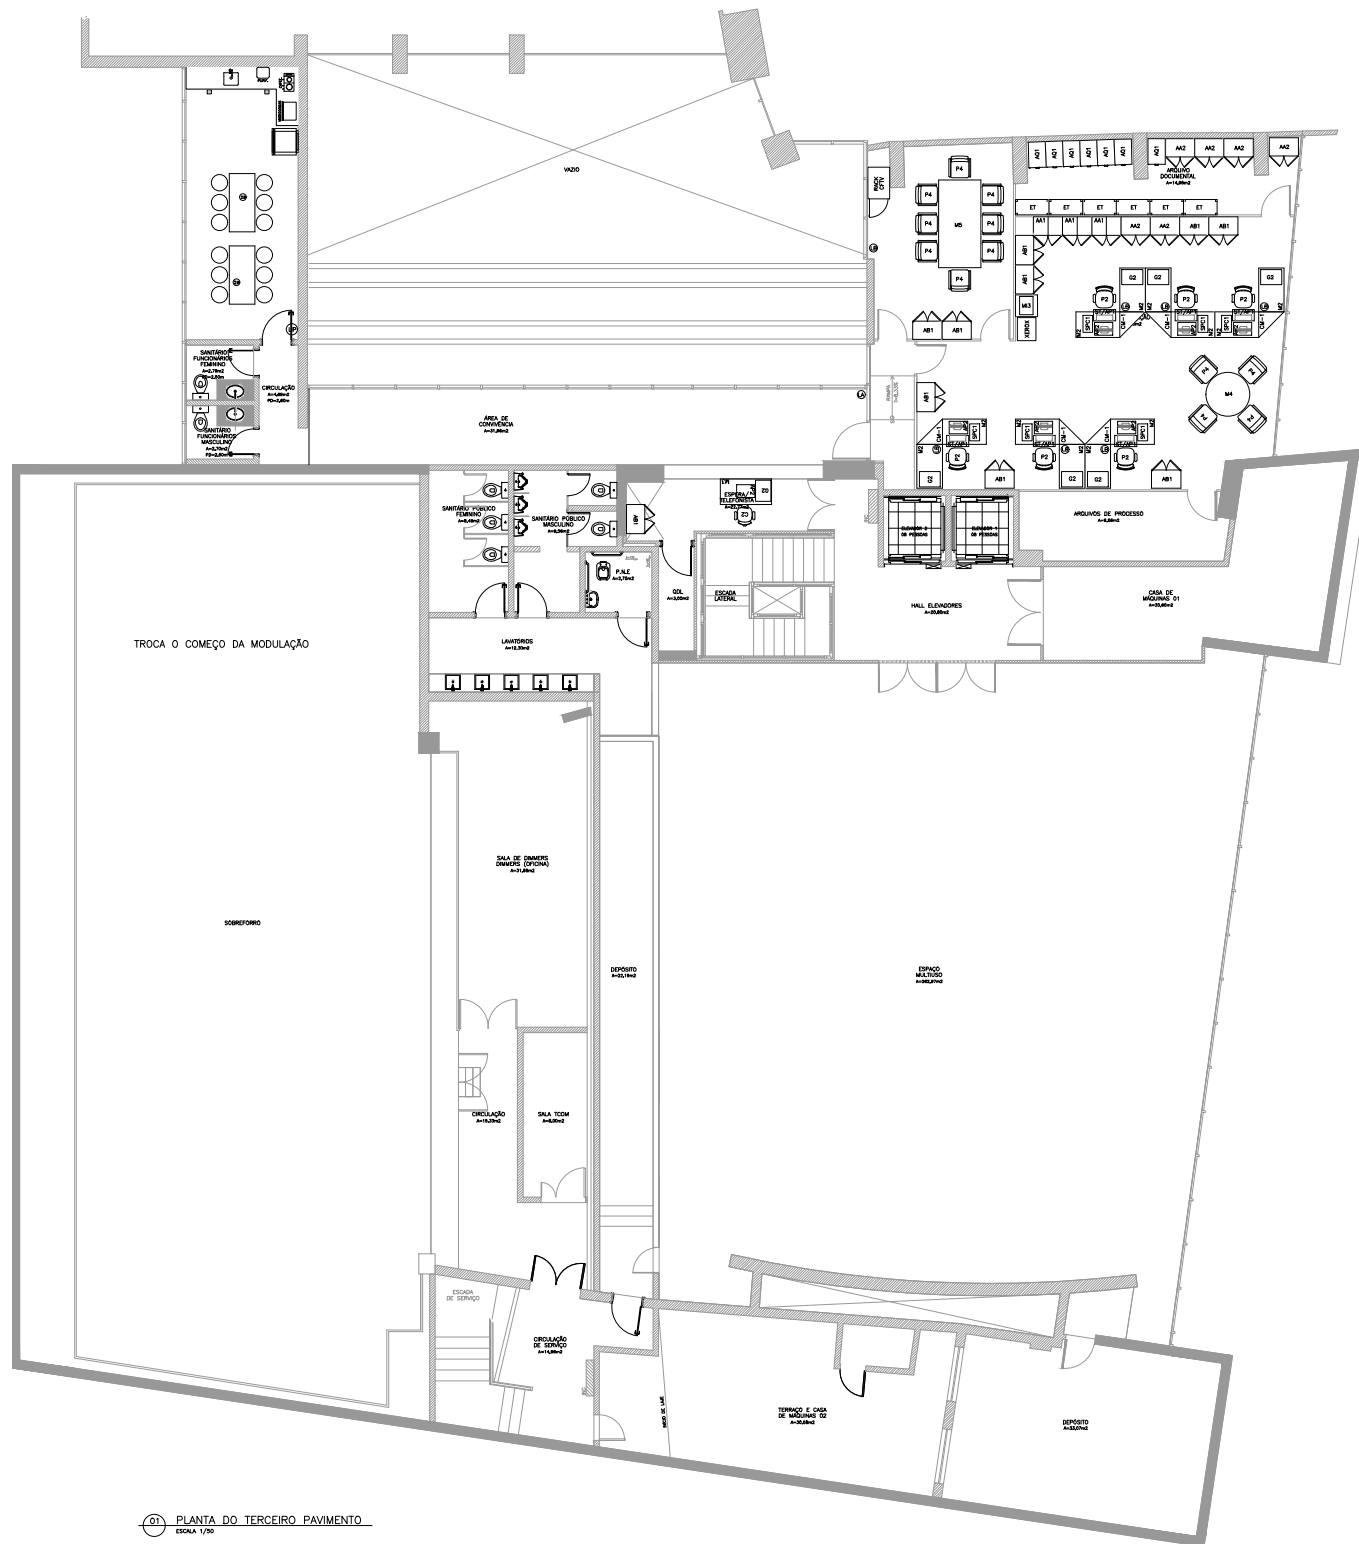


